


PLOT AREA:- 7200 SQ.M.

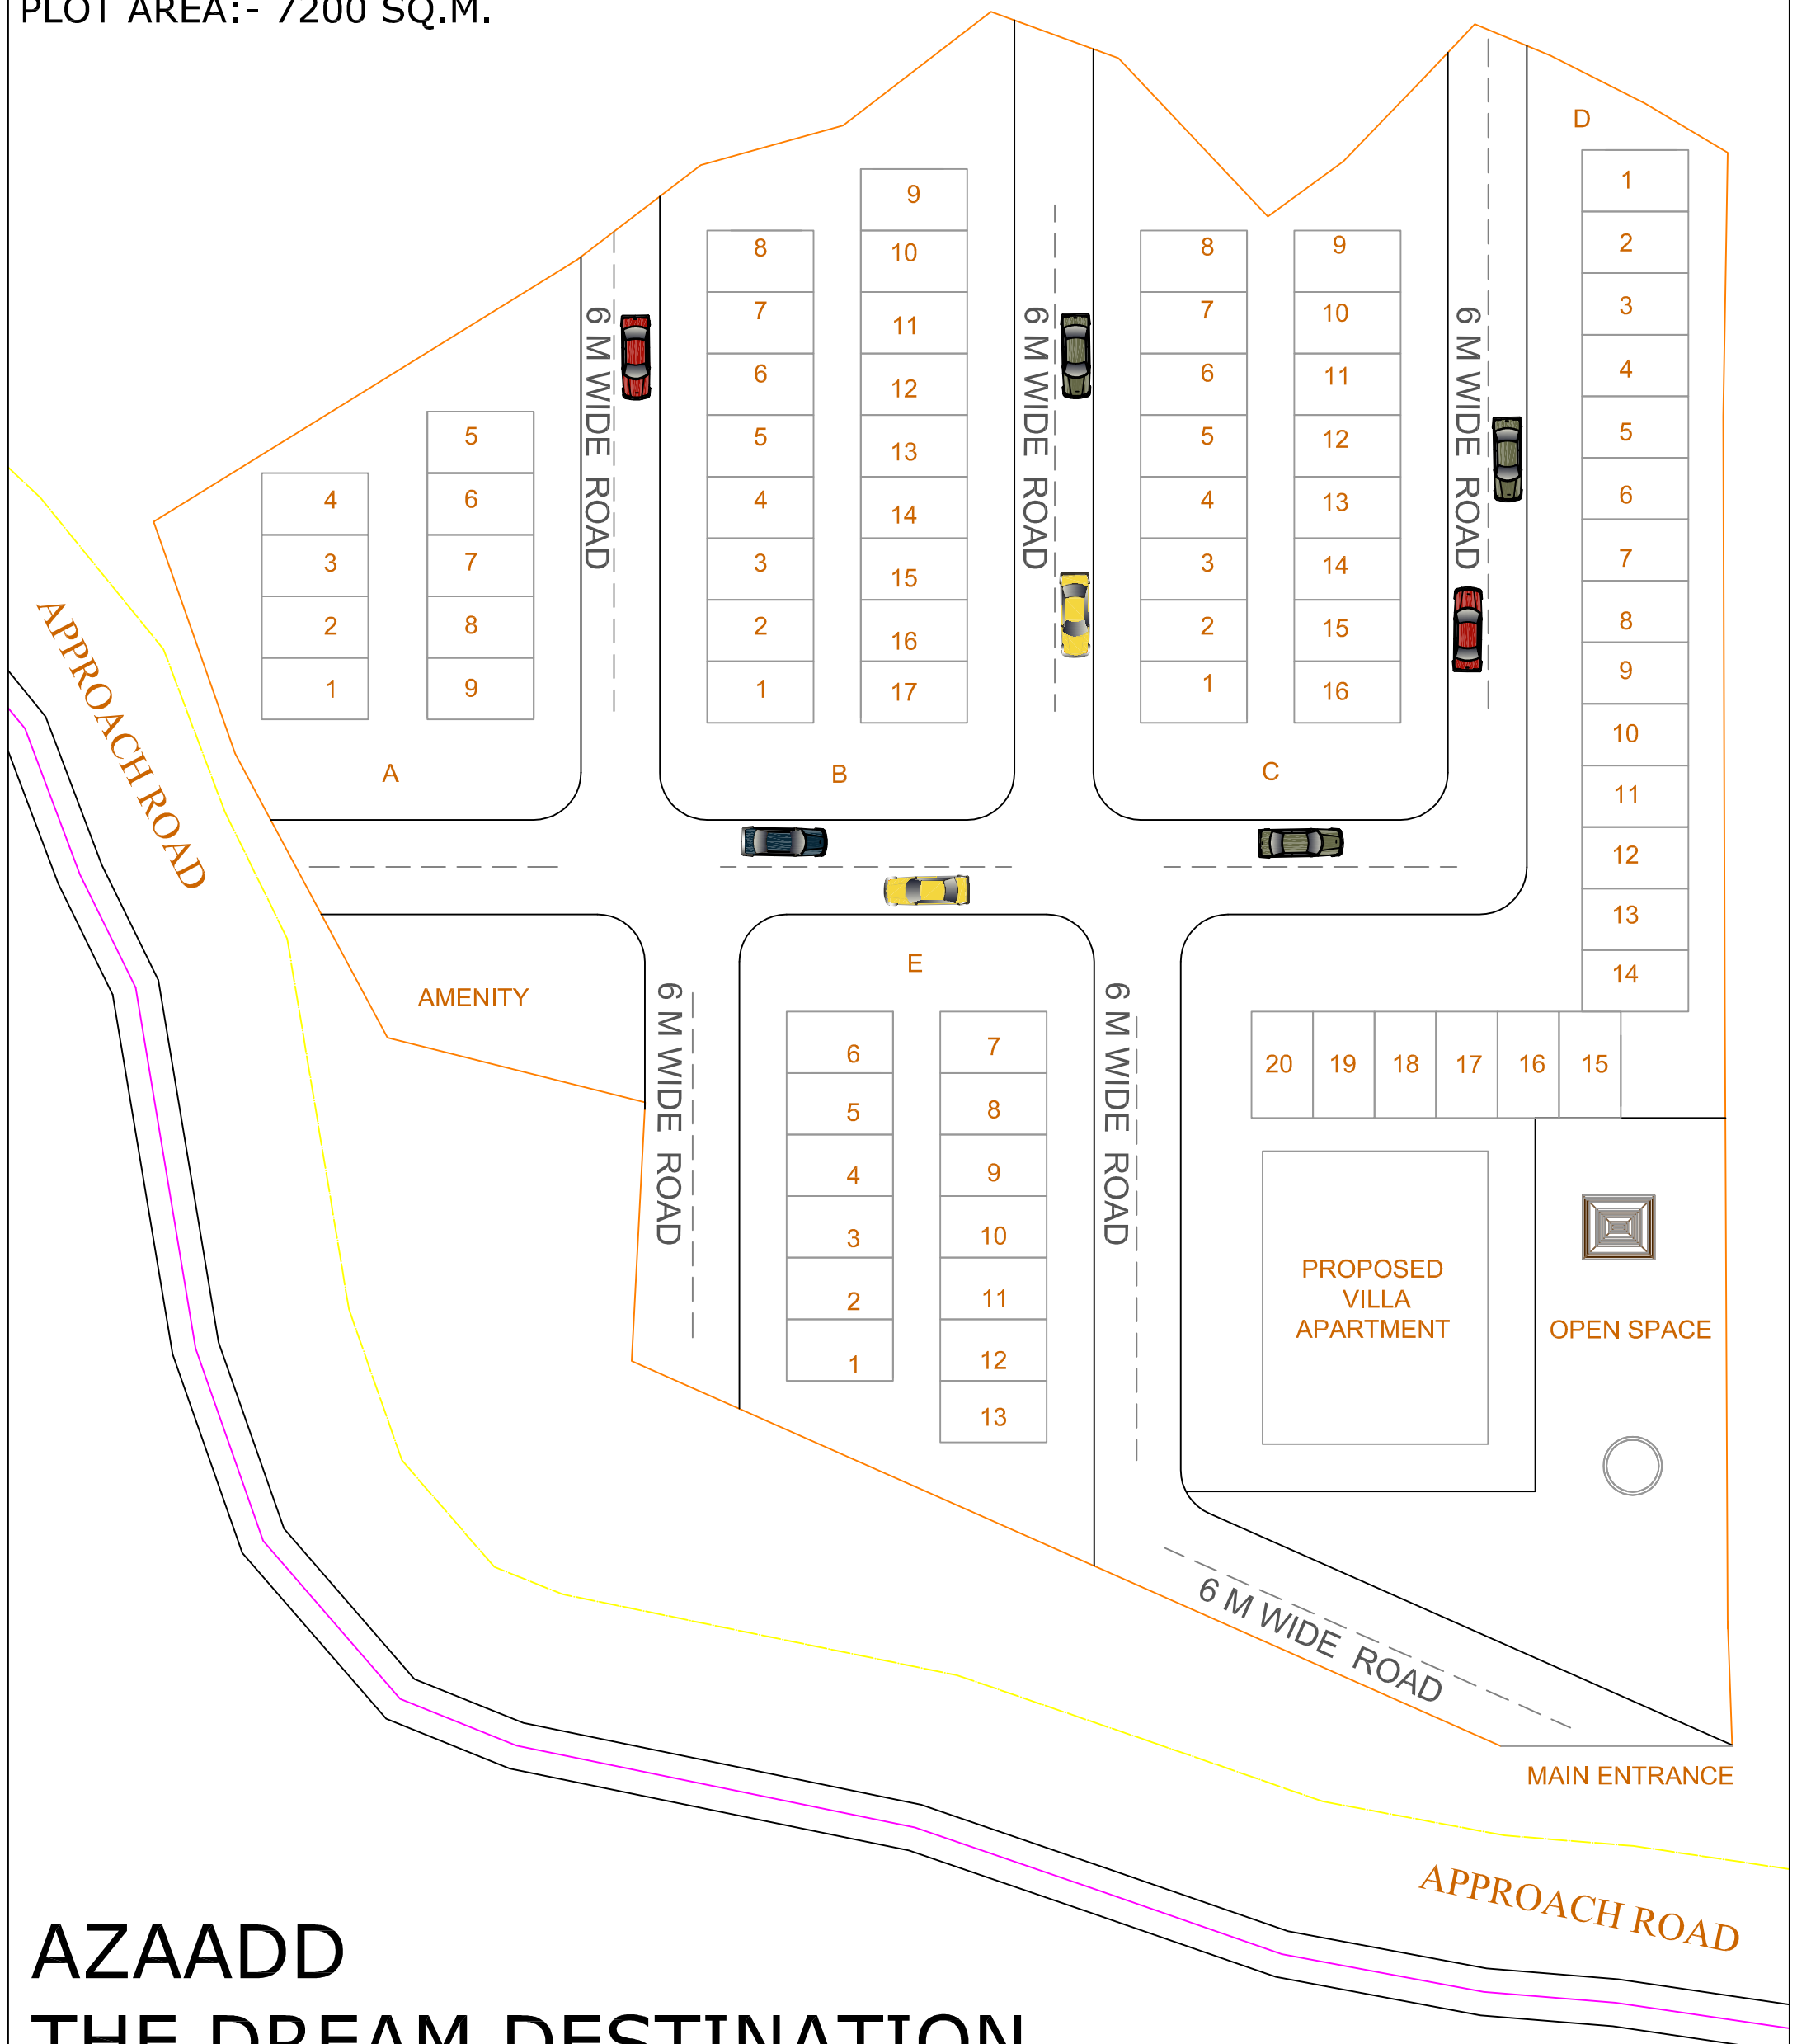

AZAADD THE DREAM DESTINATION

LAYOUT PLAN	PMC	ARCHITECT	SCALE N.T.S		DEVELOPER
	TECHNO CONSULTANT NAVI MUMBAI	O'archilos <small>architects-interior designers-project managers</small>	DRAWN BY		K2 TRADE AND SERVICES PVT. LTD. Site Office: Survey No.109, Village Vangani, (E), Ambarnath. interact.azaad@gmail.com
			DATE 04-03-14		